



ABBREVIATIONS

CISS Cast In Steel Shell

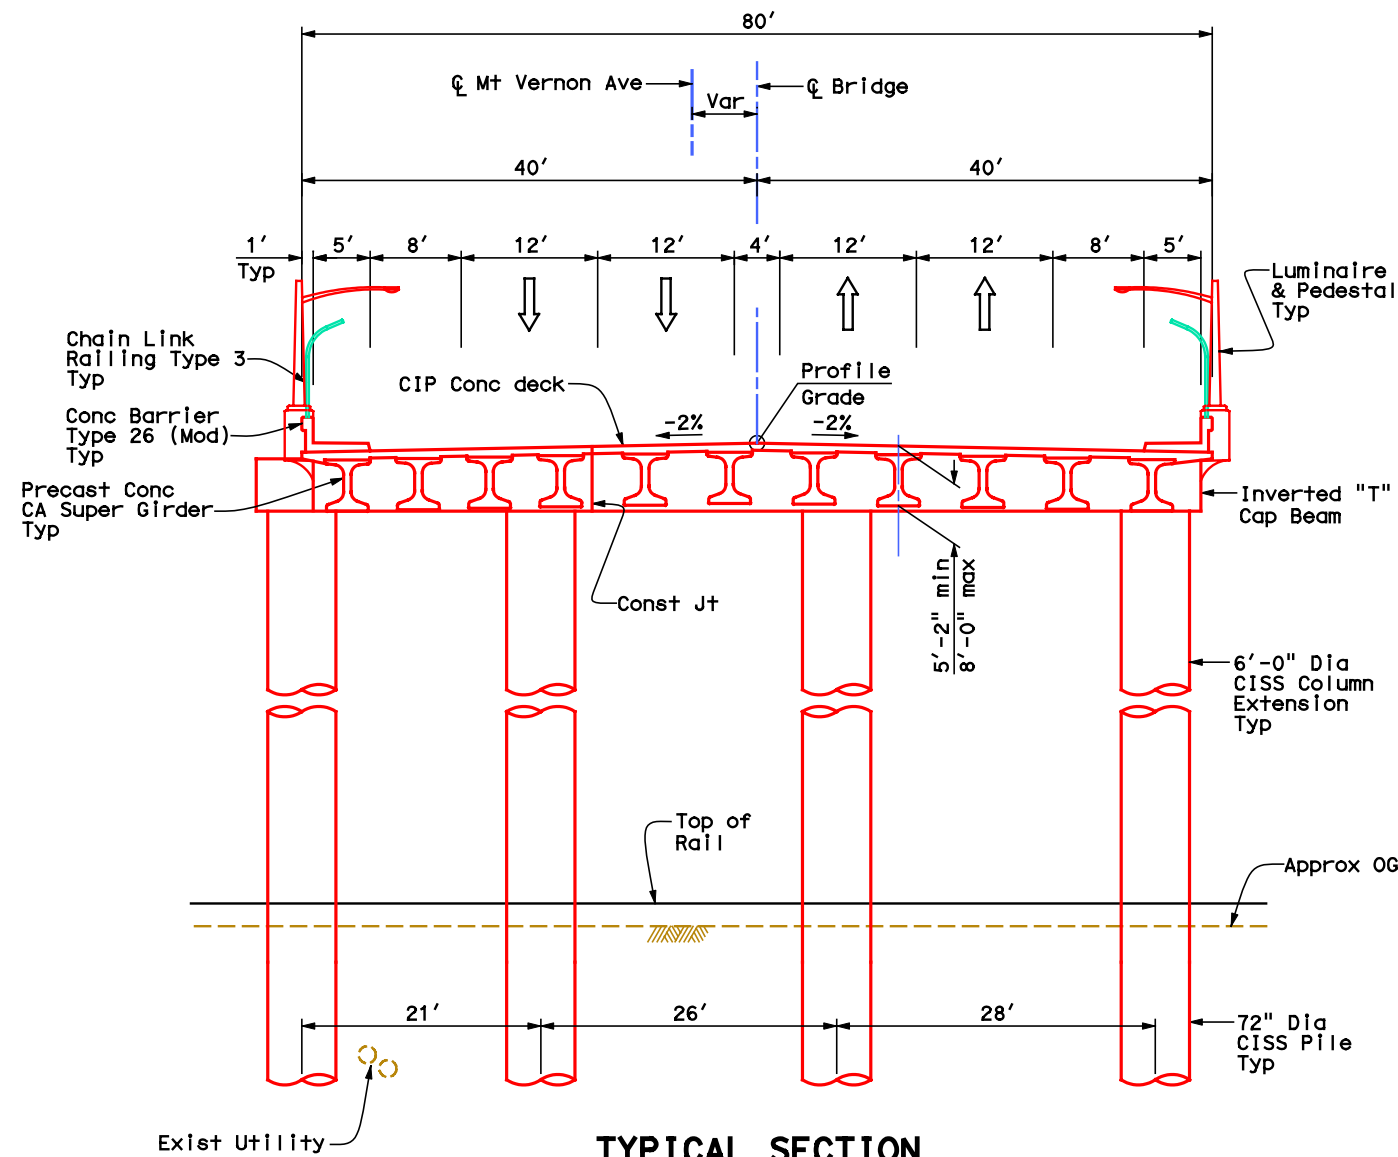

**TYPICAL SECTION
UNLESS NOTED OTHERWISE**
1/8" = 1'-0"

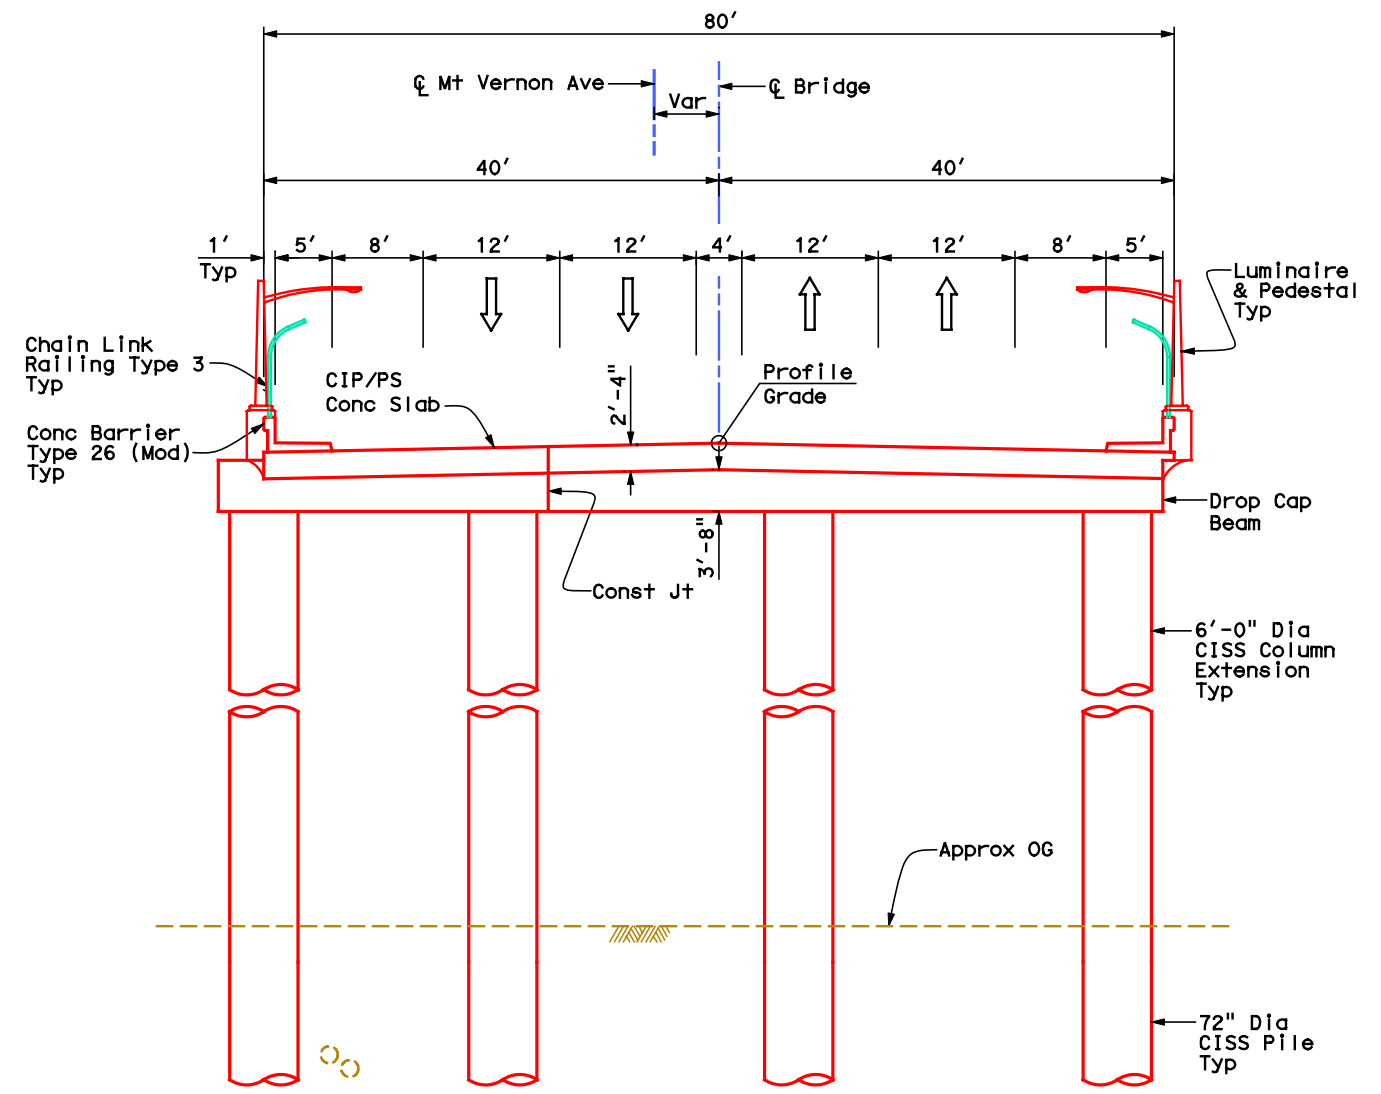


**TYPICAL SECTION
ABUT 1 TO BENT 2**
1/8" = 1'-0"

Underground Service Alert



Call: TOLL FREE
1-800
422-4133

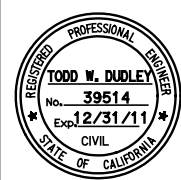

AECOM
1887 BUSINESS CENTER DR, SUITE 6
SAN BERNARDINO, CA 92408
(909) 890-0477

APPROVED BY: _____ DATE: _____

MARK	REVISIONS	BY	APPR.	DATE
BENCH MARK:				

APPROVED _____ 10
SENIOR CIVIL ENG
REGISTERED CIVIL ENGINEER NO. _____
EXP. _____
DRAWN BY: R. ANDRASEK
CHECKED BY:
RECOMMENDED BY: M. CHAR

CITY OF SAN BERNARDINO
DEVELOPMENT SERVICES-PUBLIC WORKS/ENGINEERING
**MT VERNON AVE VIADUCT
REPLACEMENT**
TYPICAL SECTIONS
FOR CITY USE ONLY: FILE NO. _____ W.O. NO. _____

DRAWING NO. _____
SHEET ____ OF ____ SHEETS